



SILVER SKIS CHALET


FIRST FLOOR

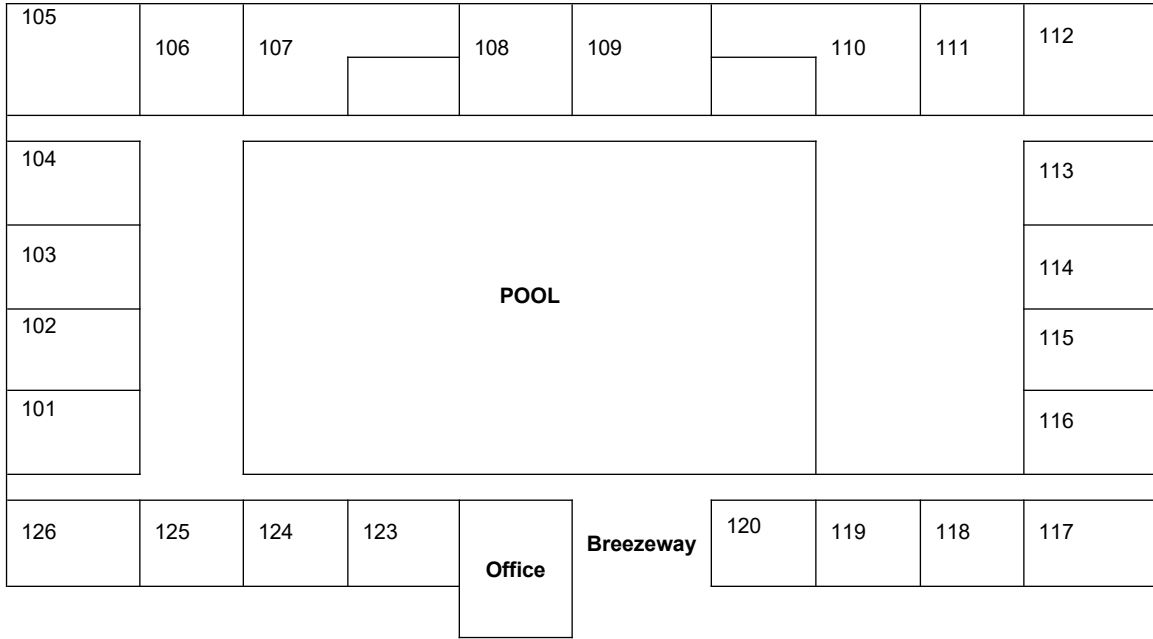

SECOND FLOOR

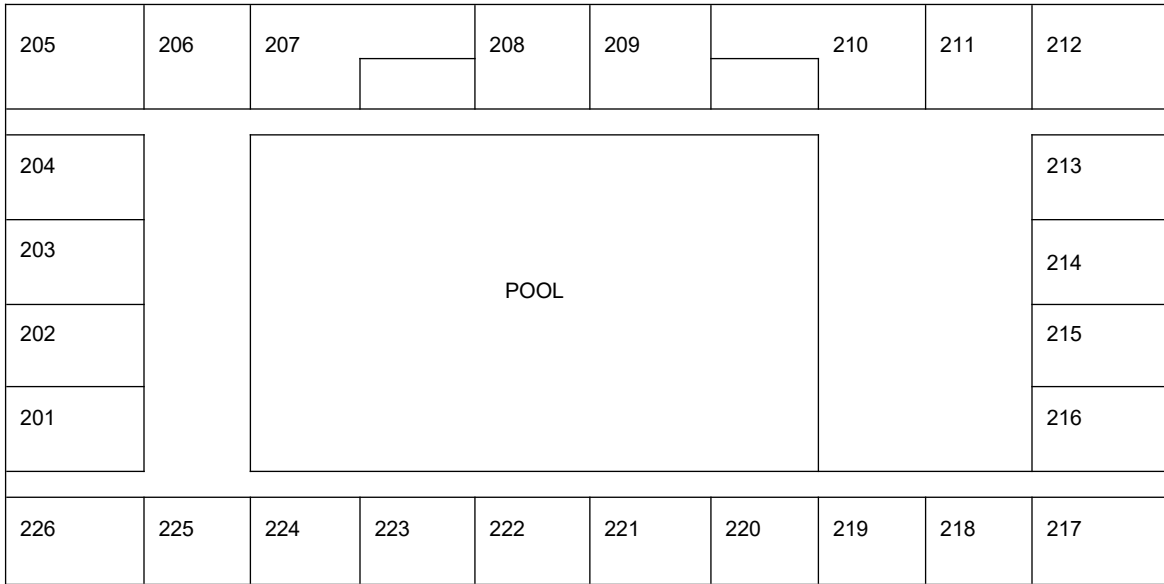


THIRD FLOOR & GROUND FLOOR

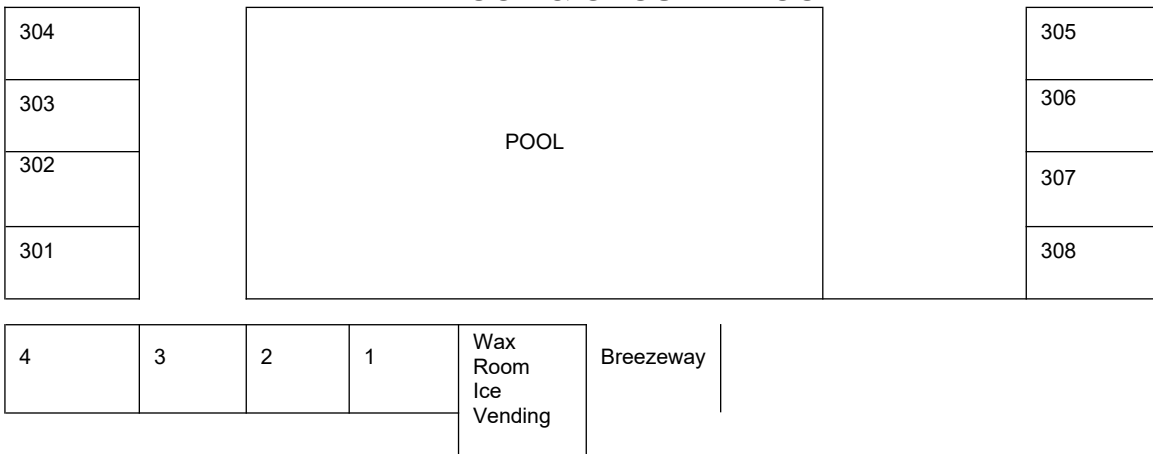

2022 Floor Plan Silver Skis Chalet

(Not to Scale)

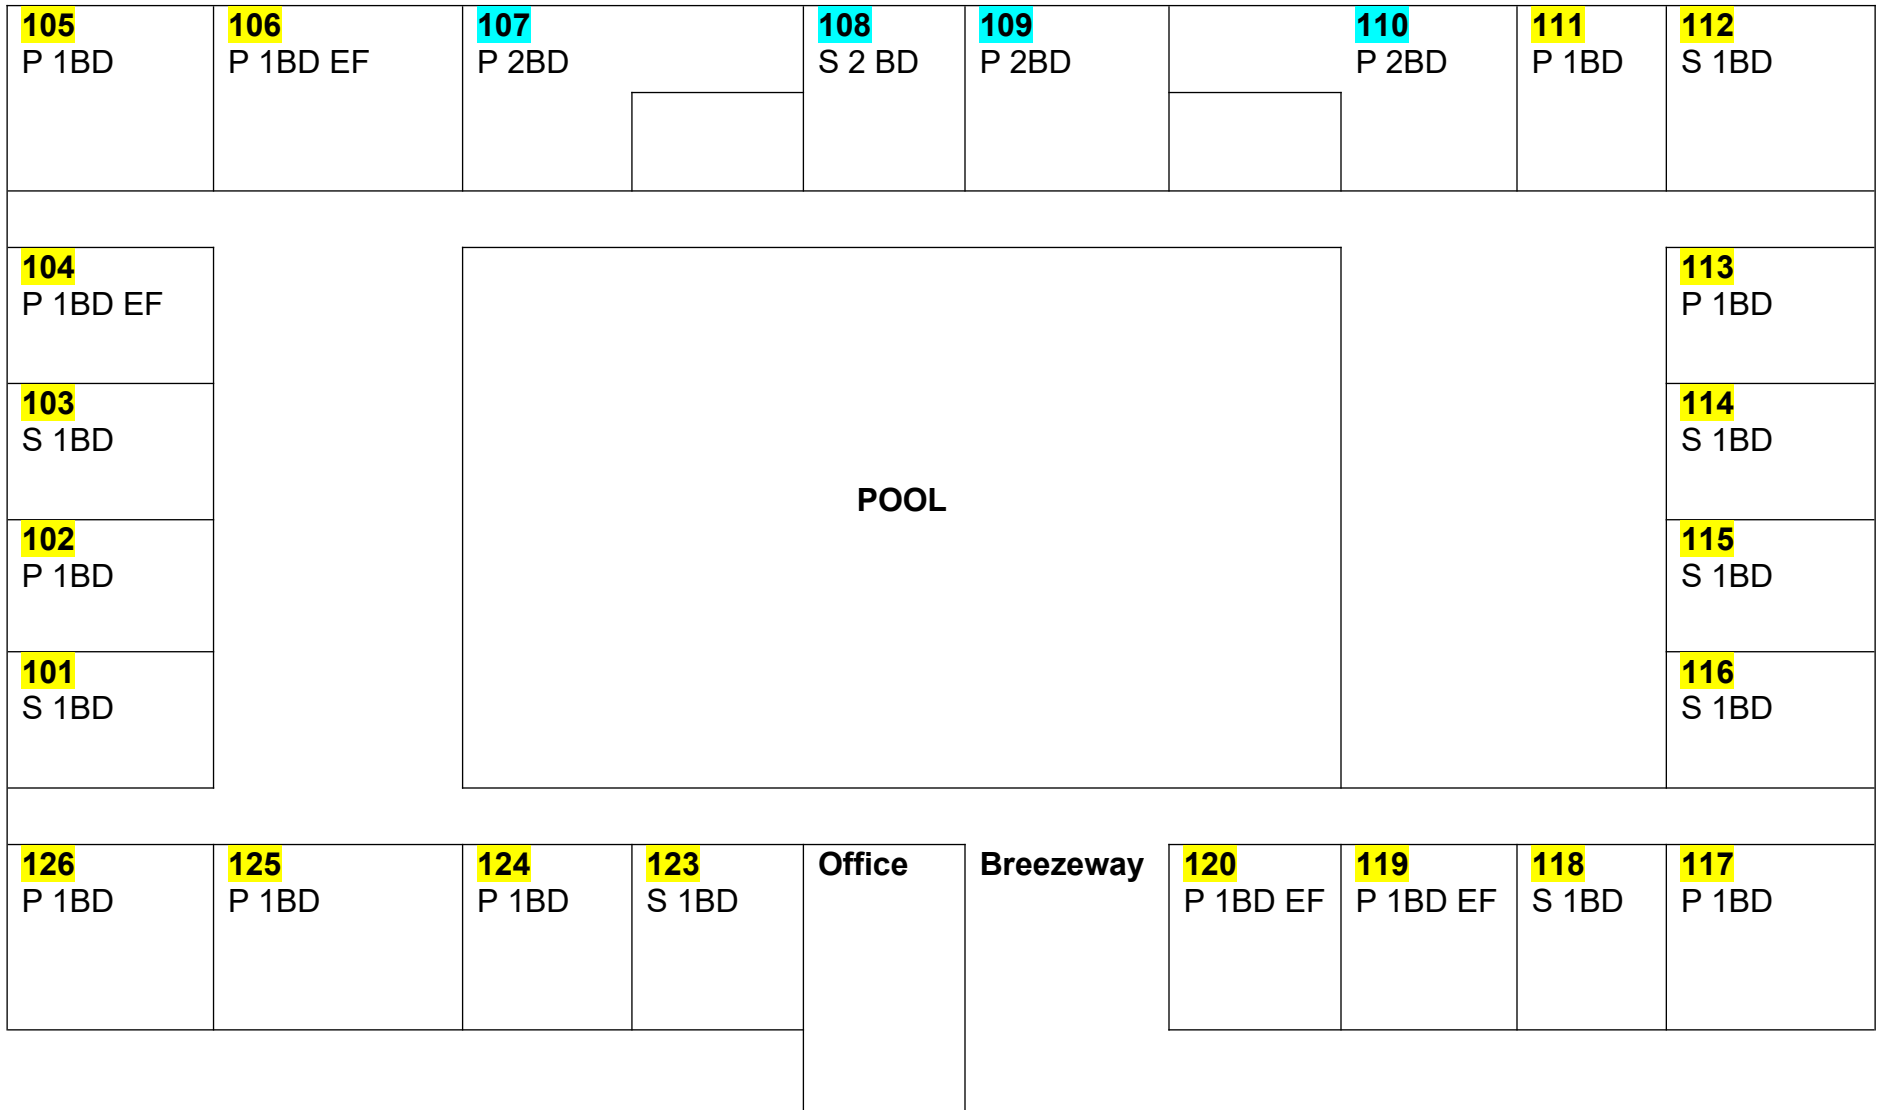

Legend:

P= Preferred, S= Standard, #BD= No. of Bedrooms, L= Loft, F= Fireplace EF= Electric Fireplace

1 Bedroom 2 Bedroom 1 Bedroom w/Loft 2 Bedroom w/loft

First Floor

205 S 1BD	206 P 1BD L F	207 P 2BD L EF		208 P 1BD 3L	209 P 2B L		210 P 2BD L	211 S 1BD L	212 S 1BD L F
204 S 1BD	POOL							213 P 1BD	
203 S 1BD								214 P 1BD	
202 S 1BD								215 S 1BD	
201 S 1BD								216 S 1BD	
226 P 1BD L EF	225 P 1BD EF	224 P 1BD L	223 P 1BD L F	222 P 1BD L	221 P 1BD	220 S 1BD L	219 S 1BD L F	218 S1BD L	217 P 1BD L

Legend:

P= Preferred, S= Standard, #BD= No. of Bedrooms, L= Loft, F= Fireplace EF=Electric Fireplace

1 Bedroom 2 Bedroom 1 Bedroom w/Loft 2 Bedroom w/loft

Second Floor

3rd Floor

304 P 2BD F
303 S 1BD L
302 P 1BD L
301 P 2BD



3rd Floor

305 P 2BD EF
306 S 1BD L
307 P 1BD L
308 S 2BD

Ground Floor

004	003 P 1BD	002	001	Vending Ice Wax room Ground floor	Breezeway 1st floor
------------	---------------------	------------	------------	--	---

Legend:

P= Preferred, S= Standard, #BD= No. of Bedrooms, L= Loft, F= Fireplace EF= Electric Fireplace

1 Bedroom 2 Bedroom 1 Bedroom w/Loft 2 Bedroom w/loft

Third Floor and Ground Floor